



1 SOUTH ELEVATION:  
Scale: 1/8" = 1'-0"

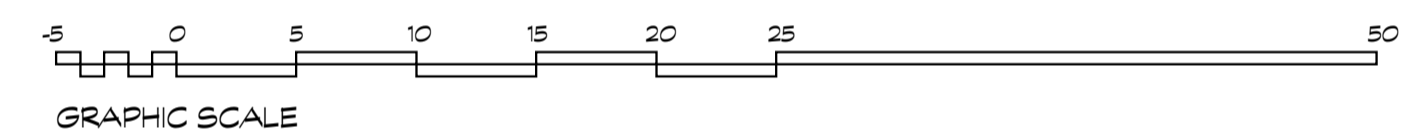

2 WEST ELEVATION  
Scale: 1/8" = 1'-0"

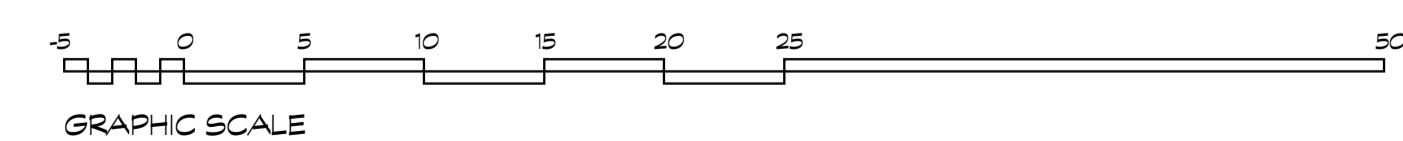

DUNBARTON TOWN HALL  
& PUBLIC LIBRARY  
TOWN OF DUNBARTON,  
DUNBARTON, NEW HAMPSHIRE

DENNIS MILES, P.A.  
THE ARCHITECTS  
697 Union Street, Manchester, NH  
603-625-4986 FAX 603-625-1067

The material contained in these drawings is the property of Dennis Miles, P.A. and is to be used only for the project and site of the structure indicated. No other use, reproduction, or distribution of any information, in whole or in part, is permitted without the express permission of Dennis Miles, P.A.

Title:  
SOUTH ELEVATION/  
WEST ELEVATION

Revisions:  
Date: 11/17/03  
Proj. no.: 2003-xxx